

Christian Church DOC

Show Name:

Show Dates: July 8-12, 2017

Facility: Indiana Convention Center



City, State: Indianapolis, IN

Location: Halls D and E

Legend:

 EDUCATION BOOTHS

 PREMIUM BOOTHS

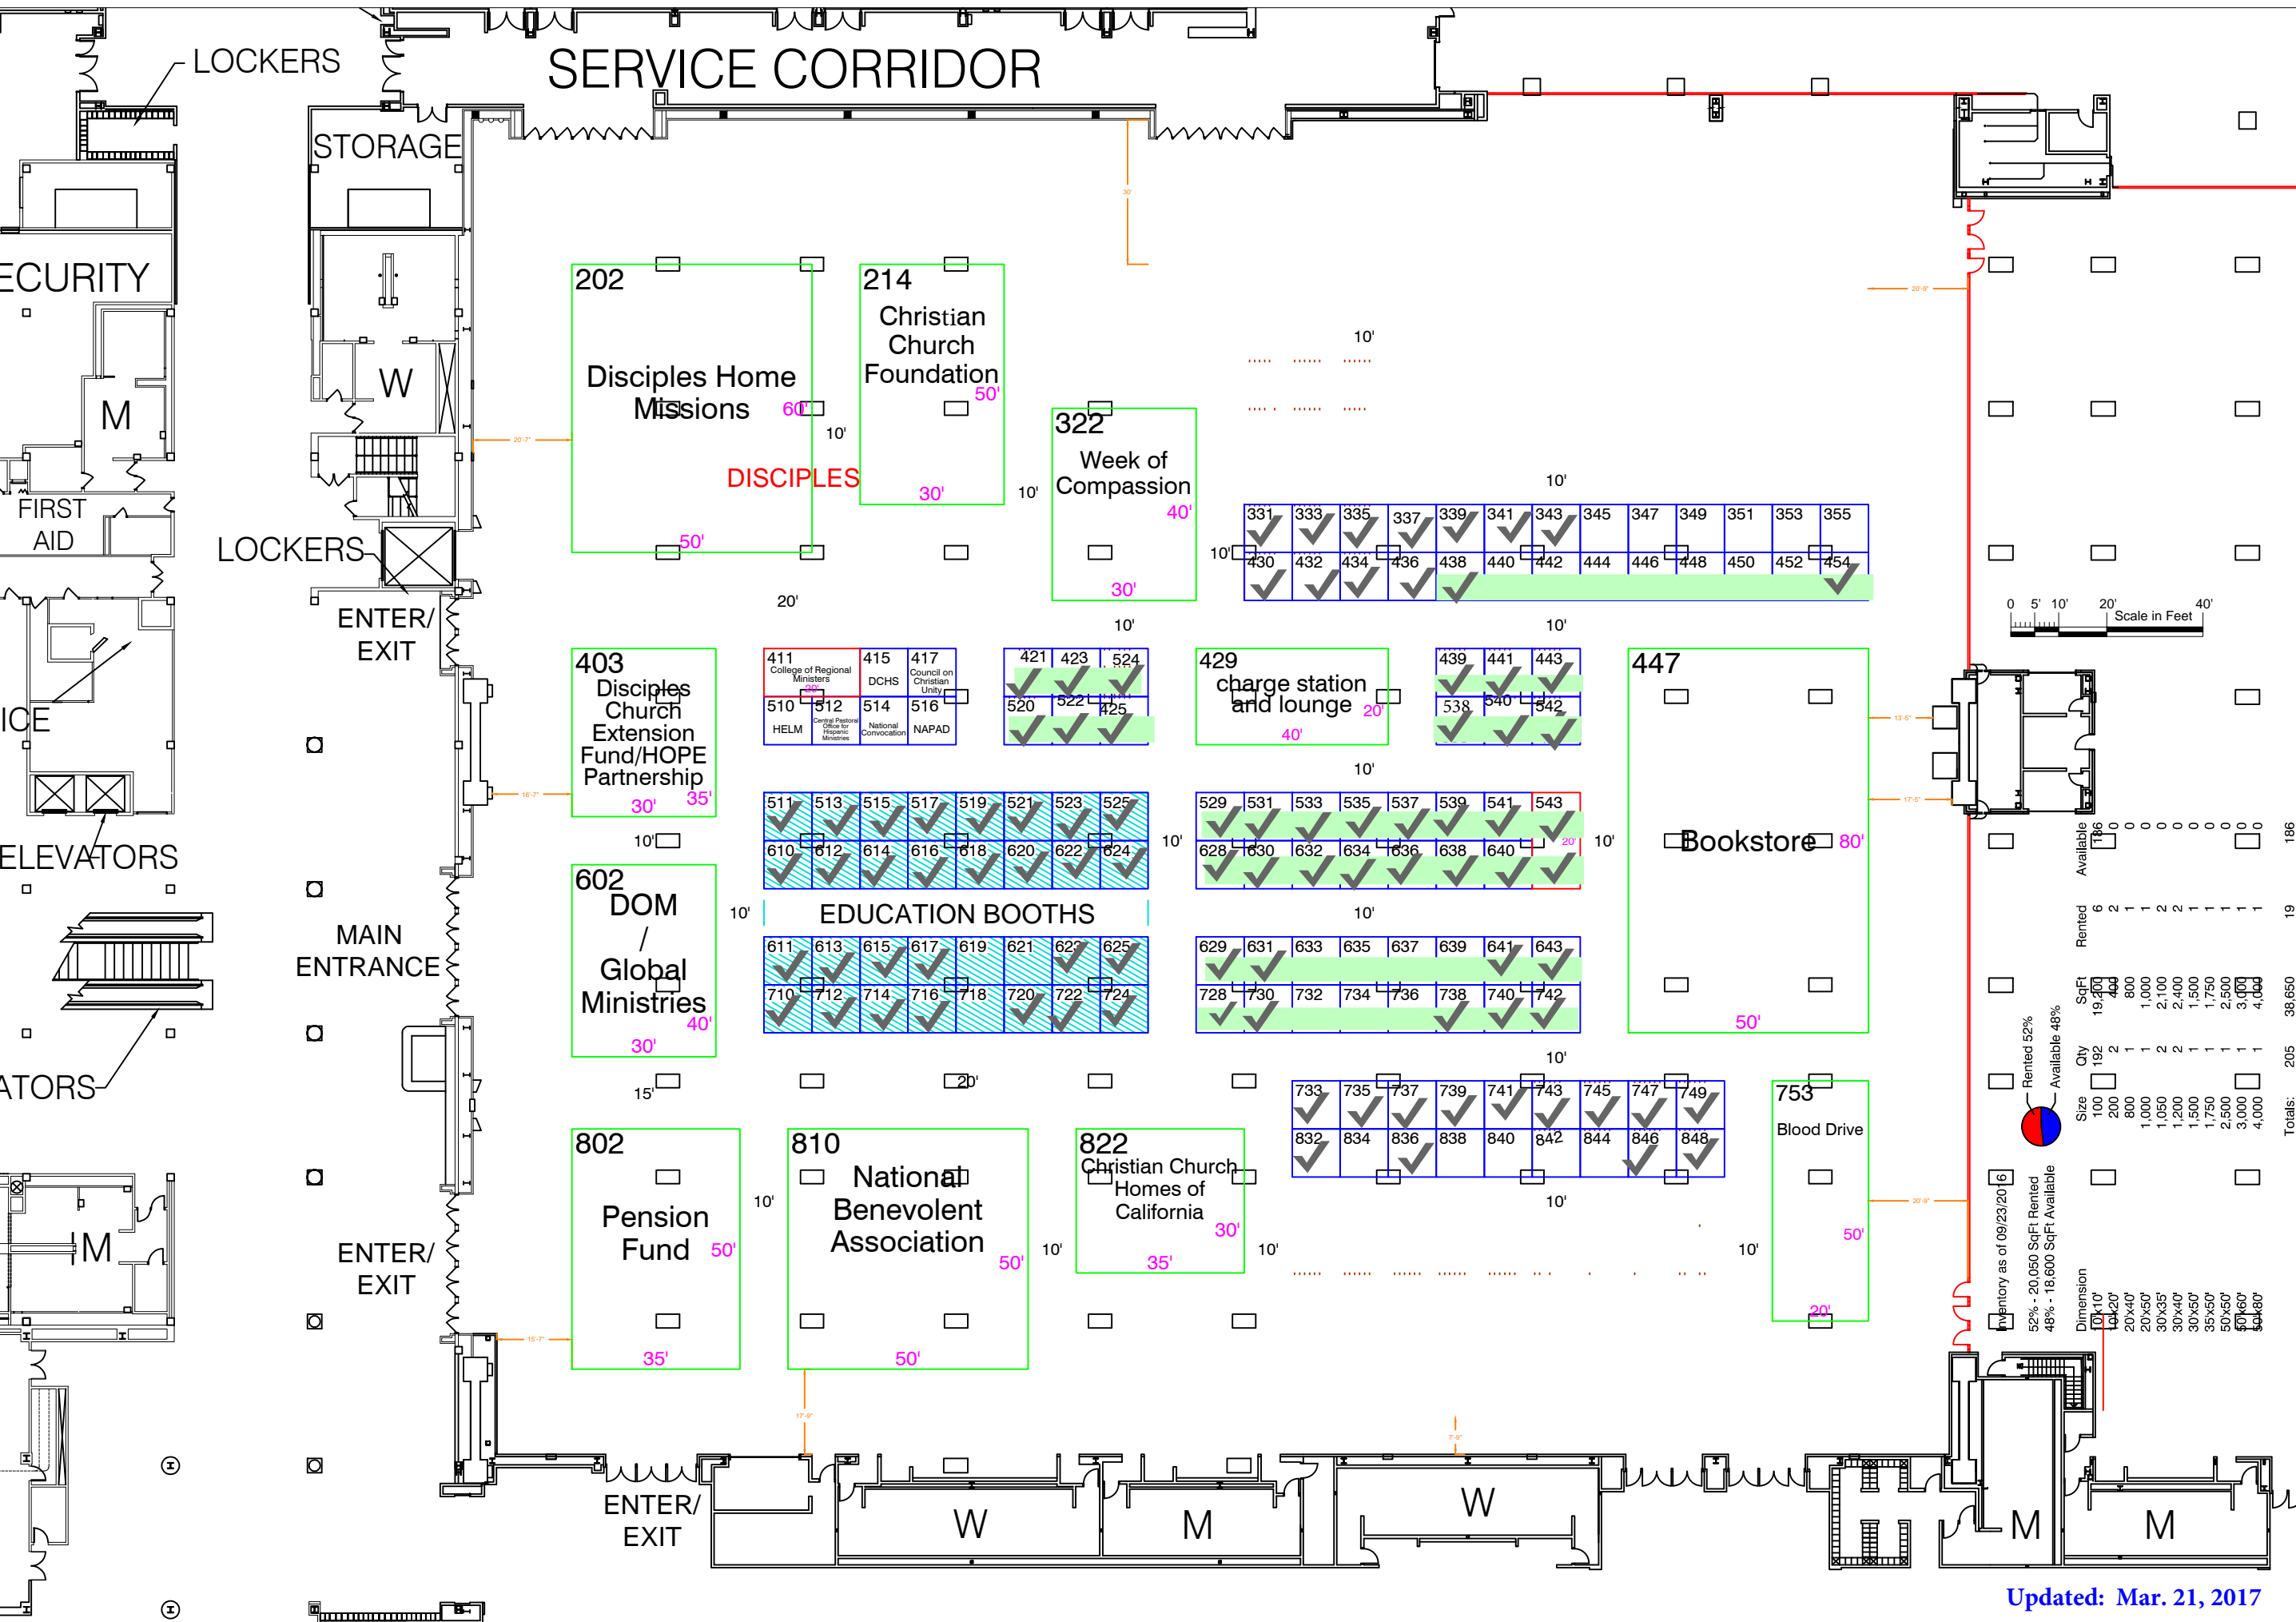 

Inventory as of 09/23/2016	Dimension	Size	Qty	Rented	Available	SqFt	Totals
52% - 20,050 SqFt Rented	10'x10'	100	192	6	186	19,200	38,650
48% - 18,600 SqFt Available	10'x10'	200	19	2	178	1,900	
	10'x20'	800	1	1	0	8,000	
	20'x40'	1,000	1	1	0	4,000	
	20'x50'	1,050	2	2	0	21,000	
	30'x35'	1,200	2	2	0	24,000	
	30'x40'	1,500	1	1	0	15,000	
	30'x50'	1,750	1	1	0	17,500	
	35'x50'	2,500	1	1	0	25,000	
	50'x50'	3,000	1	1	0	30,000	
	50'x60'	4,000	1	1	0	40,000	
	50'x80'	4,000	1	1	0	40,000	

AE: Zeb Burnette

Show Number: 06-06994-17

Drawn By: Tim Navratil

Revised: #6 9-23-16

File:

Every effort has been made to ensure the accuracy of all information contained on this floor plan. However, no warranties, either expressed or implied are made with respect to this floor plan. If the location of building columns, utilities or other architectural components of the facility is a consideration in the construction of an exhibit, it is the sole responsibility of the exhibitor to physically inspect the facility to verify all dimensions and locations.

fern

2310 OLD STEELE CREEK RD
CHARLOTTE, NC 28208
704-398-7440

Updated: Mar. 21, 2017