

Christian Church DOC

Show Name:

Show Dates: July 8-12, 2017

Facility: Indiana Convention Center



City, State: Indianapolis, IN

Location: Halls D and E

Legend:

 EDUCATION BOOTHS

 PREMIUM BOOTHS

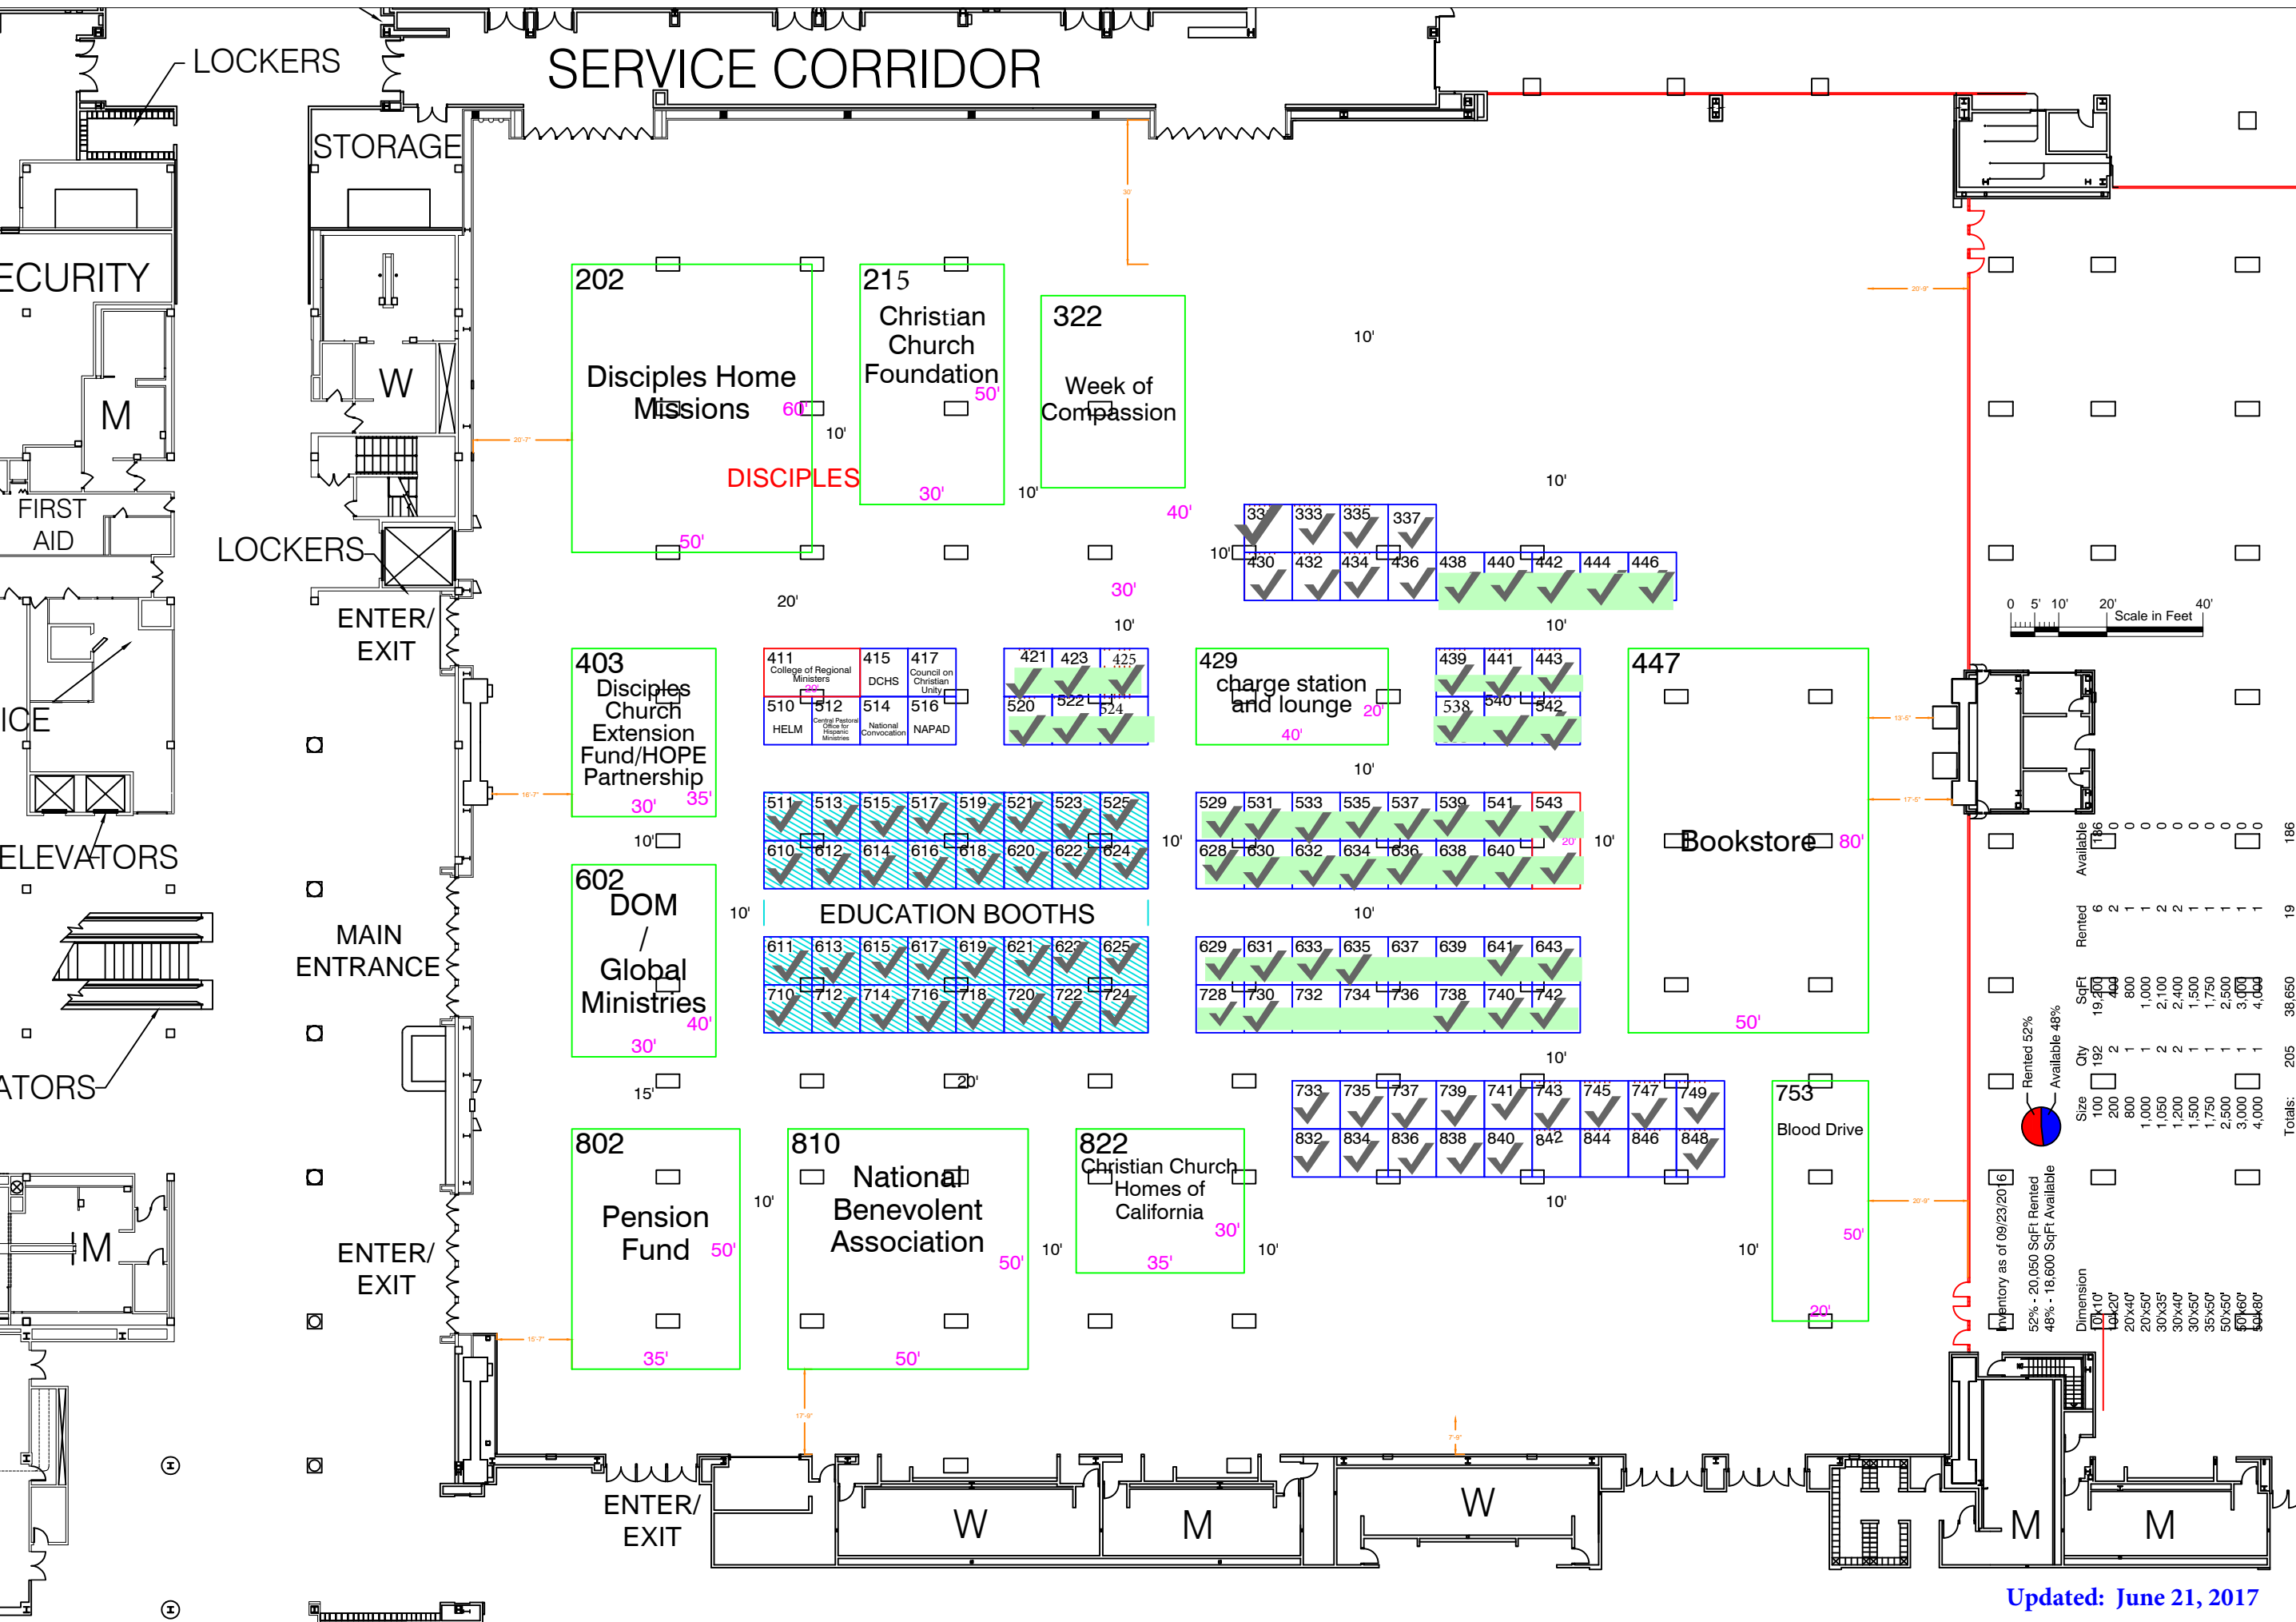 

Inventory as of 09/23/2016	Dimension	Size	Qty	Rented	Available	Totals
52% - 20,050 SqFt Rented	10x10	100	192	6	186	205
48% - 18,600 SqFt Available	10x10	100	192	19	173	38,650
	10x10	100	192	2	190	
	10x10	100	192	1	191	
	20x40	800	1	1	0	
	20x50	1,000	1	1	0	
	30x35	1,050	2	2	0	
	30x40	1,200	2	2	0	
	30x50	1,500	1	1	0	
	35x50	1,750	1	1	0	
	50x50	2,500	1	1	0	
	50x60	3,000	1	1	0	
	50x80	4,000	1	1	0	

AE: Zeb Burnette

Show Number: 06-06994-17

Drawn By: Tim Navratil

Revised: #6 9-23-16

File:

Every effort has been made to ensure the accuracy of all information contained on this floor plan. However, no warranties, either expressed or implied are made with respect to this floor plan. If the location of building columns, utilities or other architectural components of the facility is a consideration in the construction of an exhibit, it is the sole responsibility of the exhibitor to physically inspect the facility to verify all dimensions and locations.

Updated: June 21, 2017